

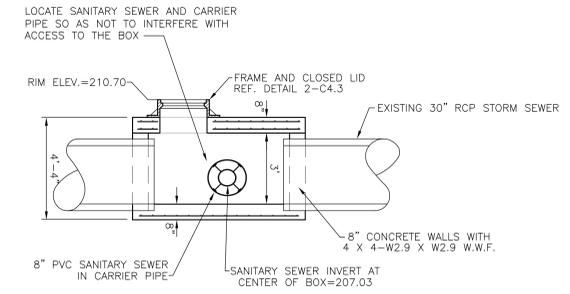


1 WATER MAIN LOWERING DETAIL
C6.1 | C4.6 NOT TO SCALE

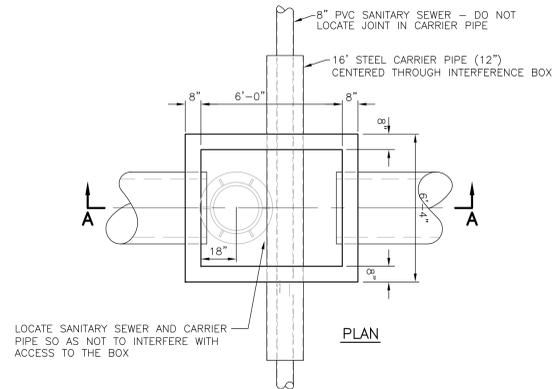

2 INTERFERENCE BOX
C6.1 | C4.6 NOT TO SCALE

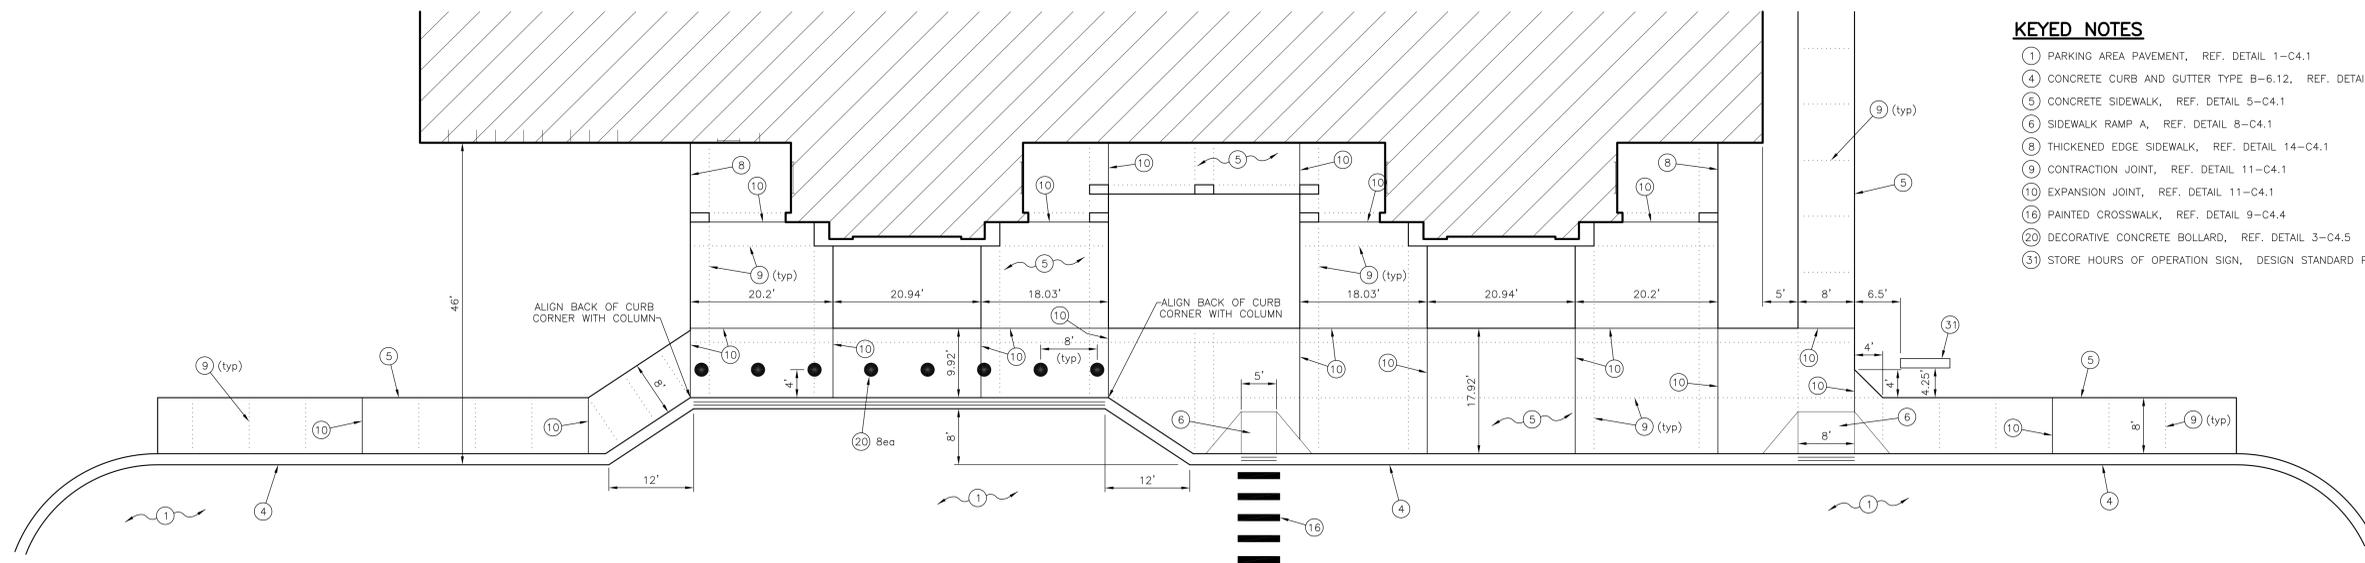

2 FRONT SIDEWALK DETAIL
C6.1 | C4.6 SCALE: 1"=10'

KEYED NOTES

- 1 PARKING AREA PAVEMENT, REF. DETAIL 1-C4.1
- 4 CONCRETE CURB AND GUTTER TYPE B-6.12, REF. DETAIL 6-C4.1
- 5 CONCRETE SIDEWALK, REF. DETAIL 5-C4.1
- 6 SIDEWALK RAMP A, REF. DETAIL 8-C4.1
- 8 THICKENED EDGE SIDEWALK, REF. DETAIL 14-C4.1
- 9 CONTRACTION JOINT, REF. DETAIL 11-C4.1
- 10 EXPANSION JOINT, REF. DETAIL 11-C4.1
- 16 PAINTED CROSSWALK, REF. DETAIL 9-C4.4
- 20 DECORATIVE CONCRETE BOLLARD, REF. DETAIL 3-C4.5
- 31 STORE HOURS OF OPERATION SIGN, DESIGN STANDARD PLATE 10481-01

21 JUN 2012		AMENDMENT 0001	
SYM.	D.O. NO.	ACTION	DATE
			DESCRIPTION OF REVISION
 DEFENSE COMMISSARY AGENCY DeCA LOGISTICS AND ENGINEERING GROUP FORT LEE, VIRGINIA LACKLAND AFB, TEXAS			
DESIGNED BY:	DESIGN/BUILD NEW COMMISSARY SITE DETAILS MAXWELL A.F.B. - GUNTER ANNEX, ALABAMA		
DRAWN BY:			
REVIEWED BY:			
SUBMITTED BY:	SOL. NO. HDEC03-12-R-0003	DATE: 21 JUN 2012	
ENGINEER:	PROJECT NO. DECA-MPOS	DRAWING NUMBER	SEQUENCE NO. C4.6